



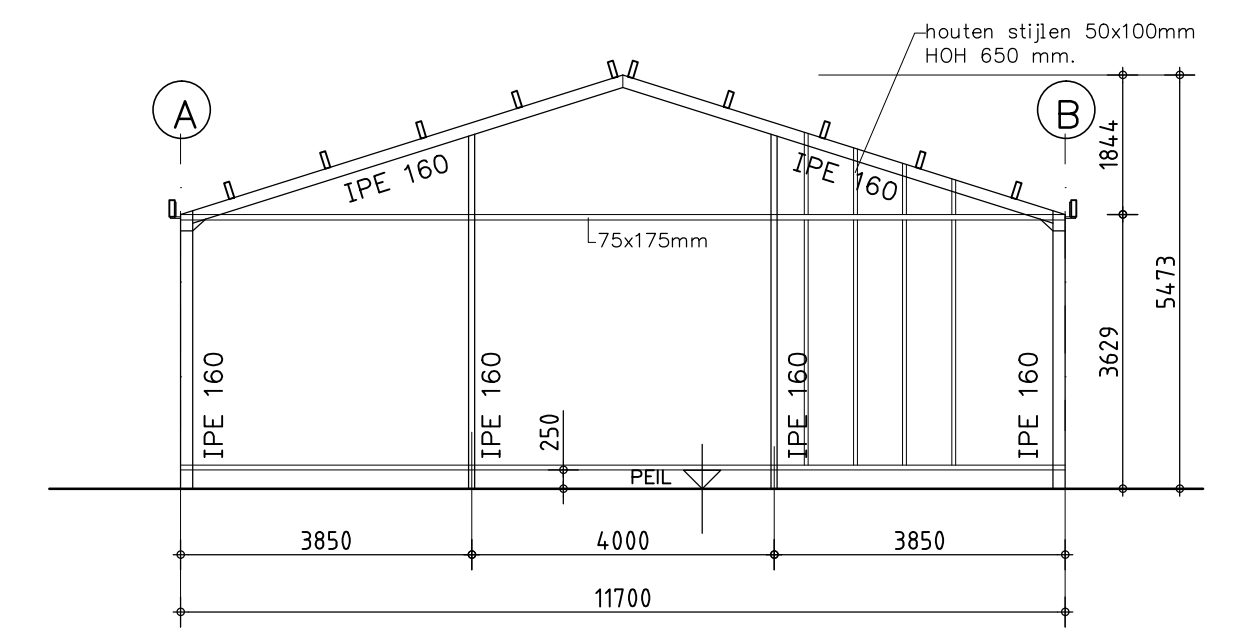



Staalconstructie Antraciet (RAL 7016)

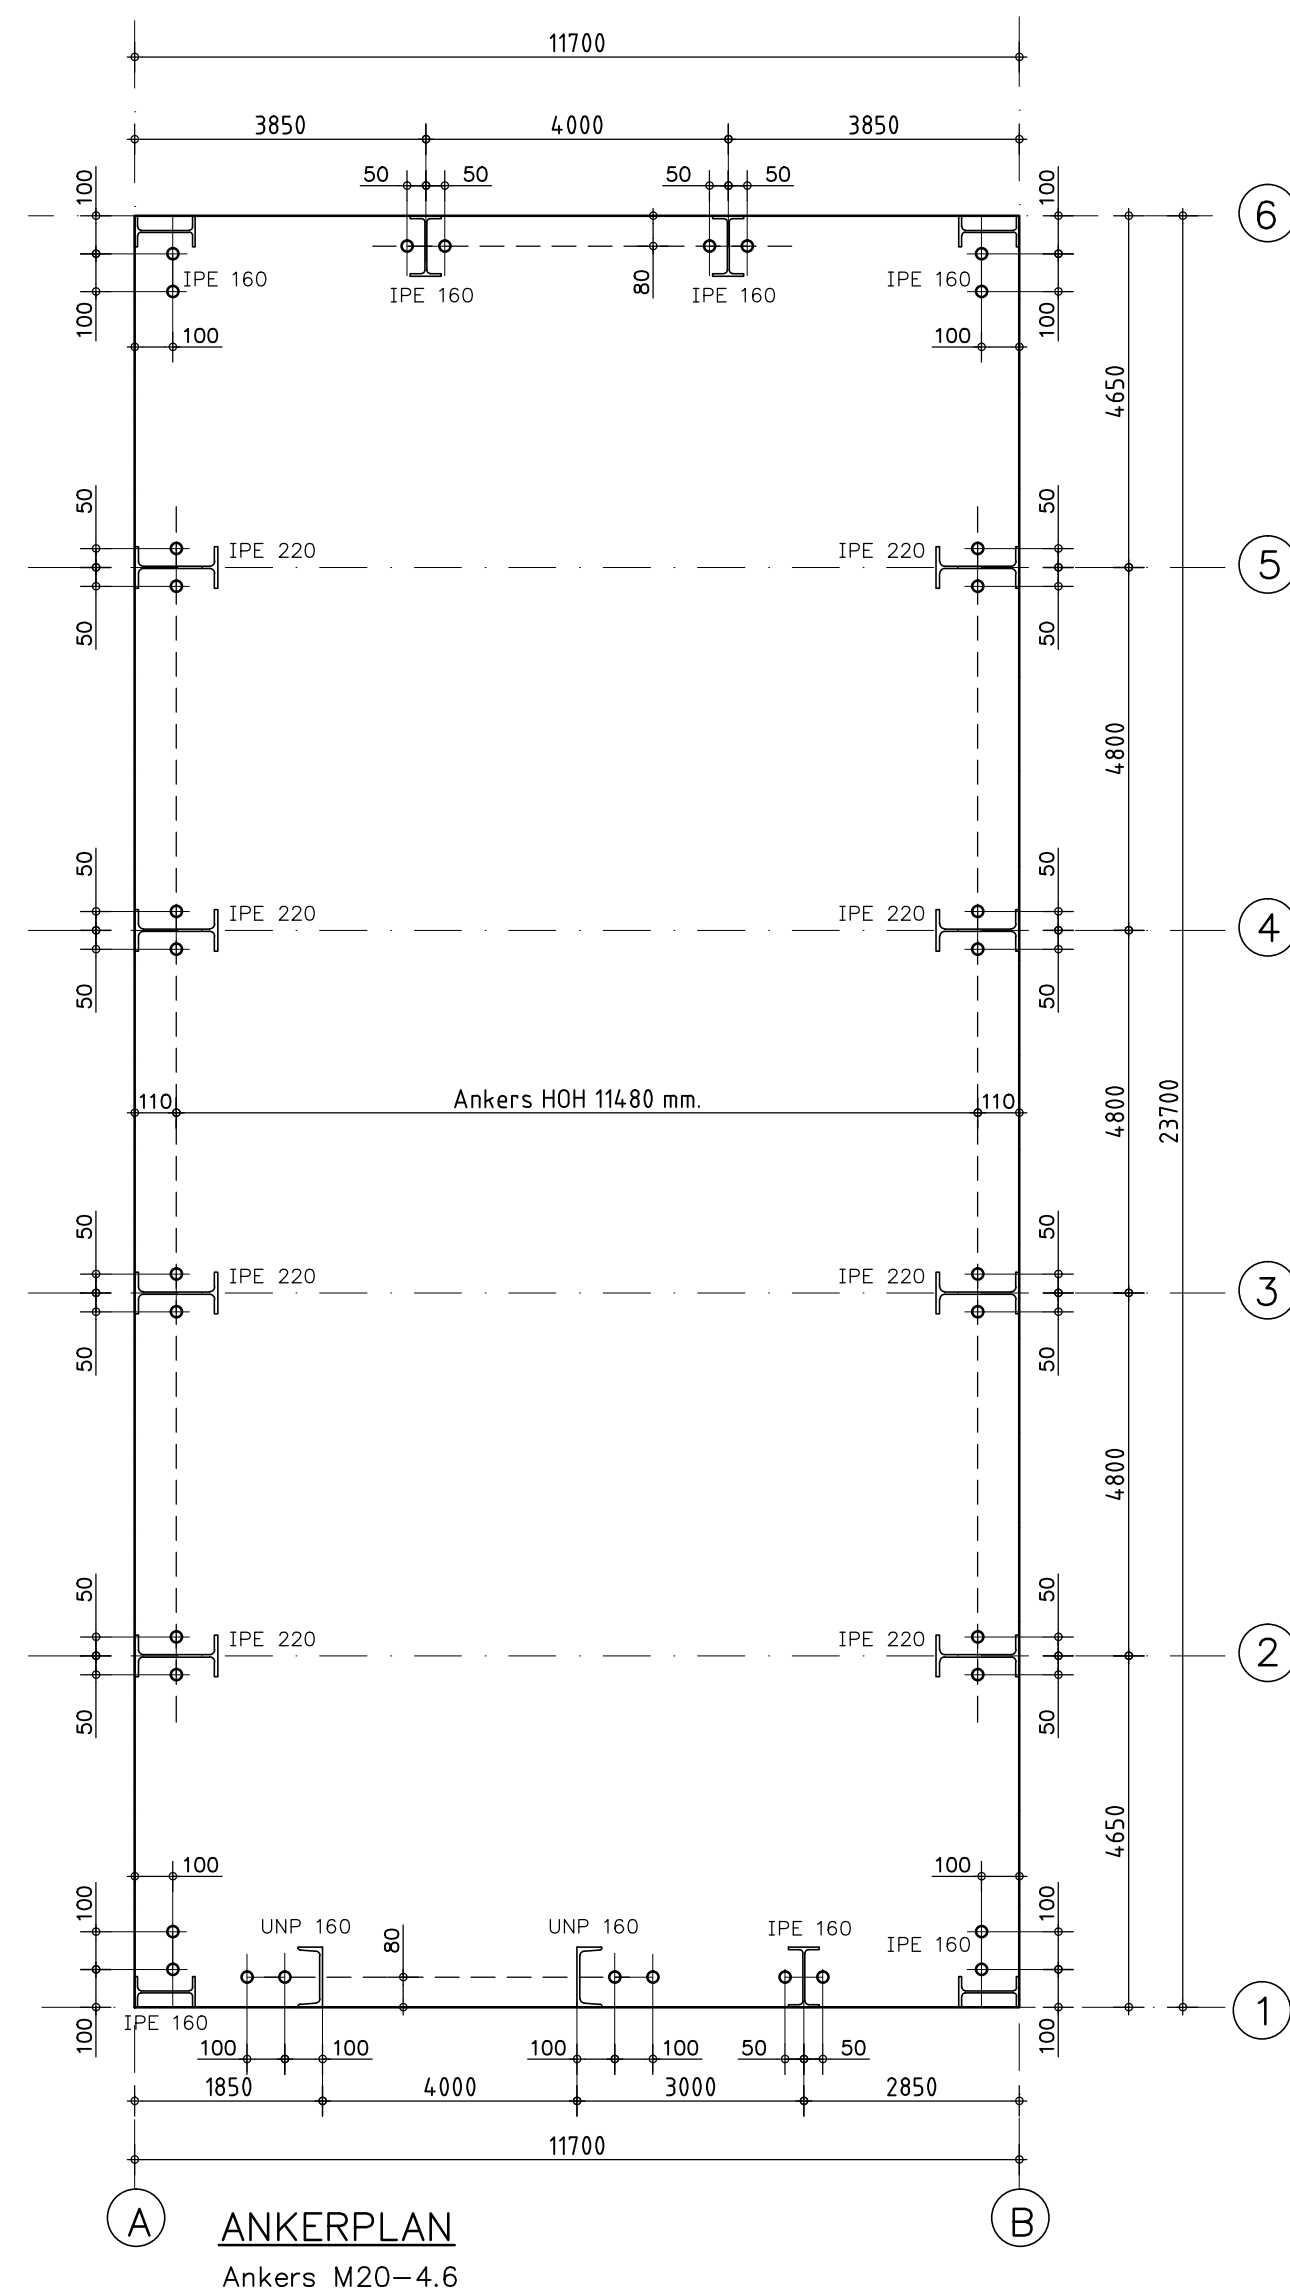